

SPACING OF SIDE MOUNTING RAP-TIES & SLOTTED RAP-TIES TO BE IN ACCORDANCE WITH CSA S304.1 & CSA A370

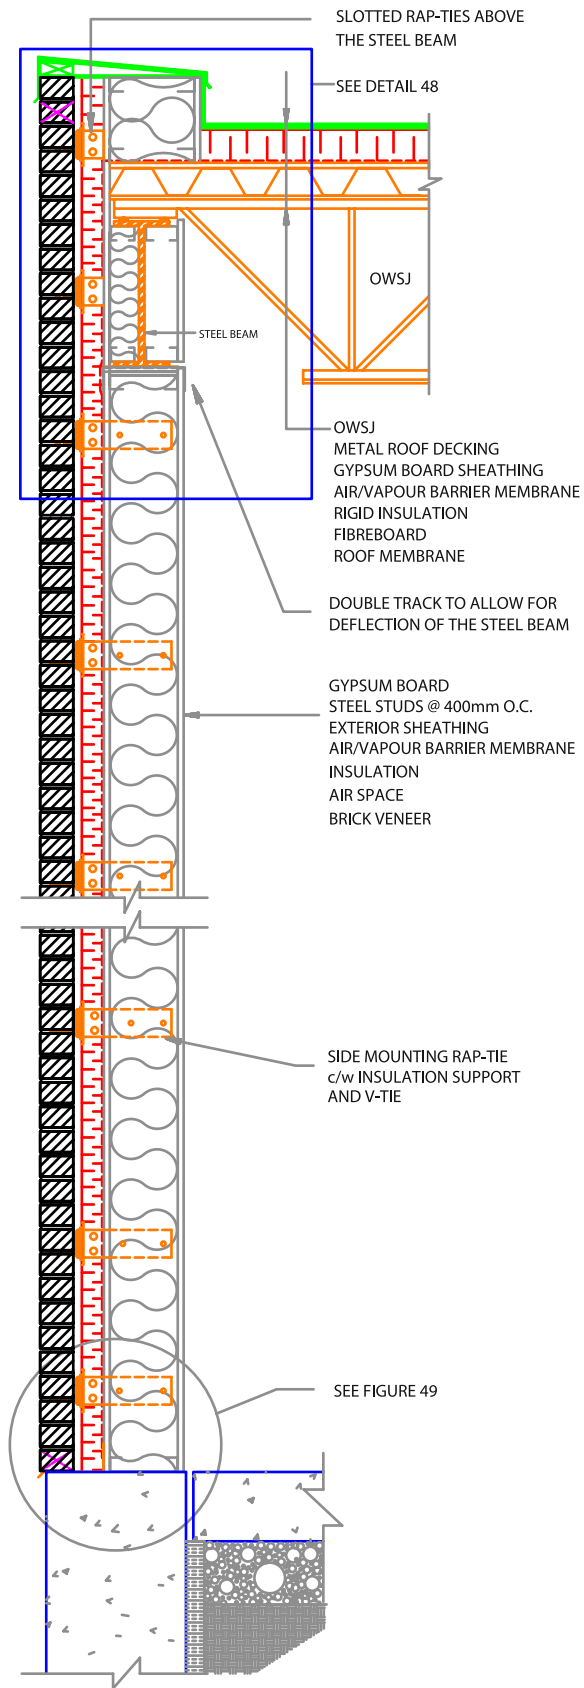


FIGURE 47 BRICK VENEER / STEEL STUD - O.W.S.J.