

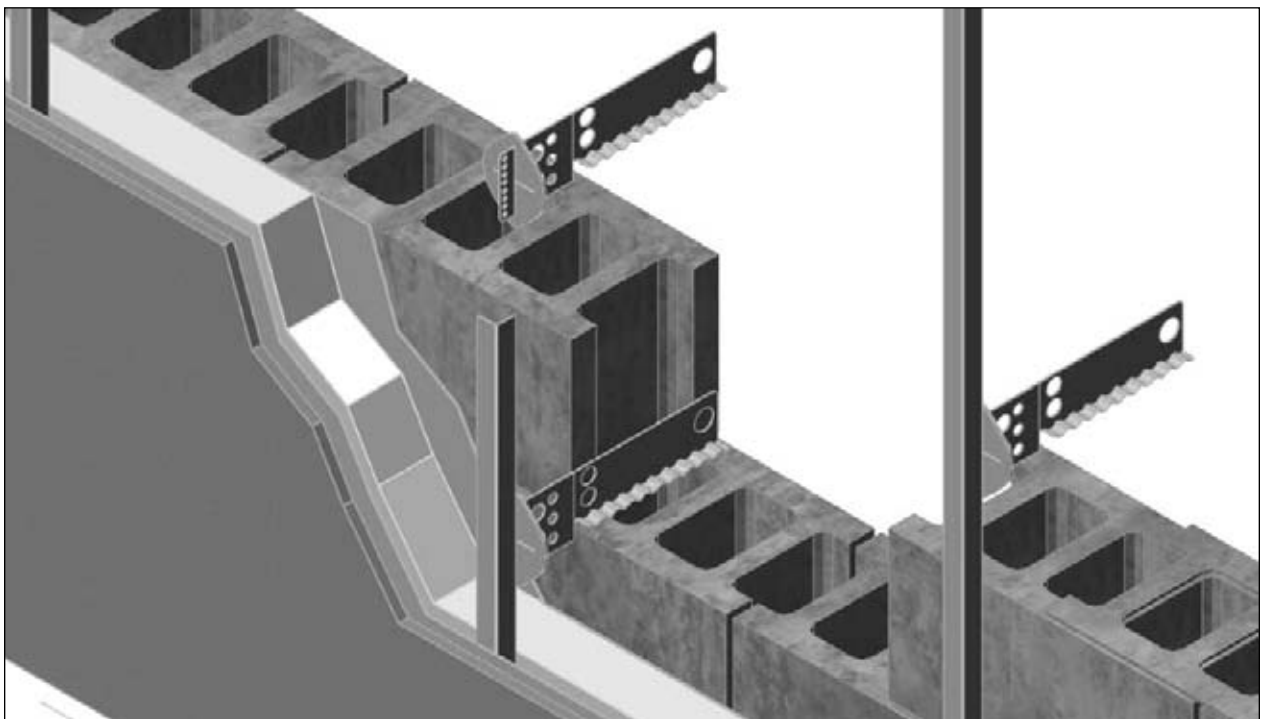


TIES FOR ATTACHING INSULATION & DRY WALL FOR INTERIOR INSULATION

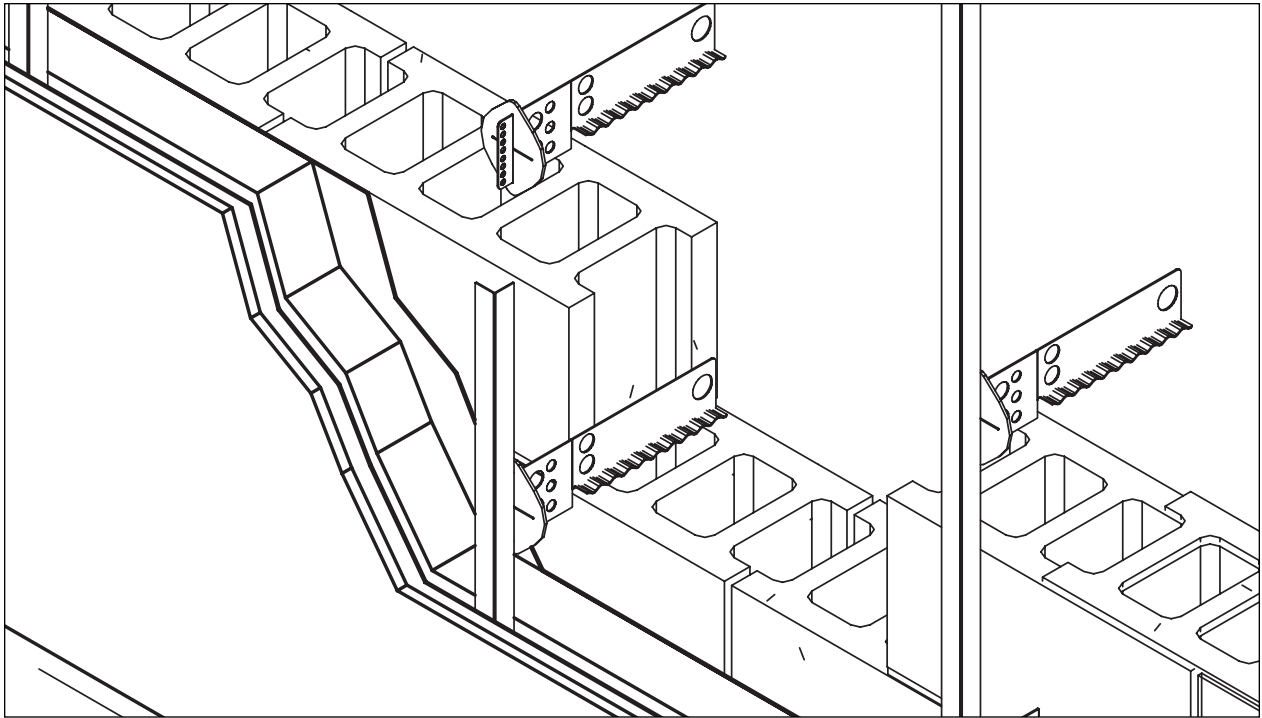


Not to Scale

 

INTERIOR INSULATION MASONRY WALL

Interior

GYPSUM WALLBOARD
POLYETHYLENE
AIR SPACE
16ga. GALVANIZED METAL ANGLE
FASTENED TO SHEAR CONNECTOR
RIGID INSULATION
CONTINUOUS AV BARRIER
Masonry

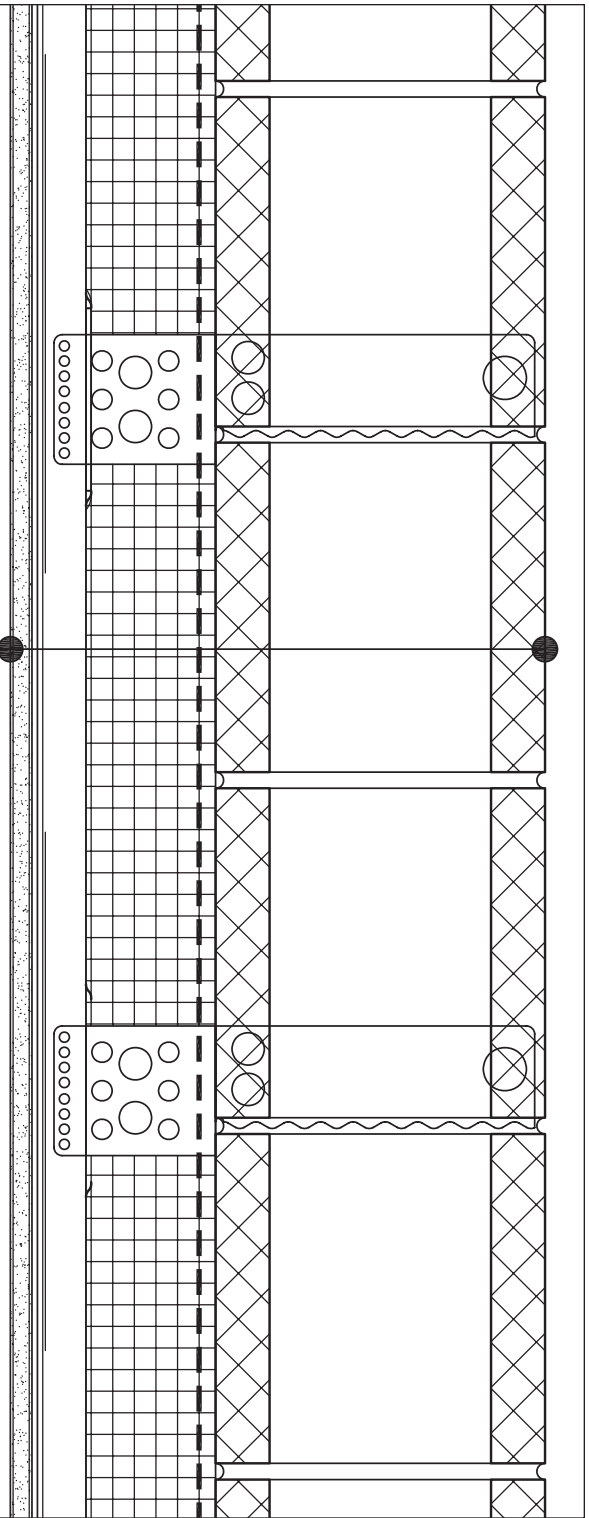

Scale 3" = 1'

