

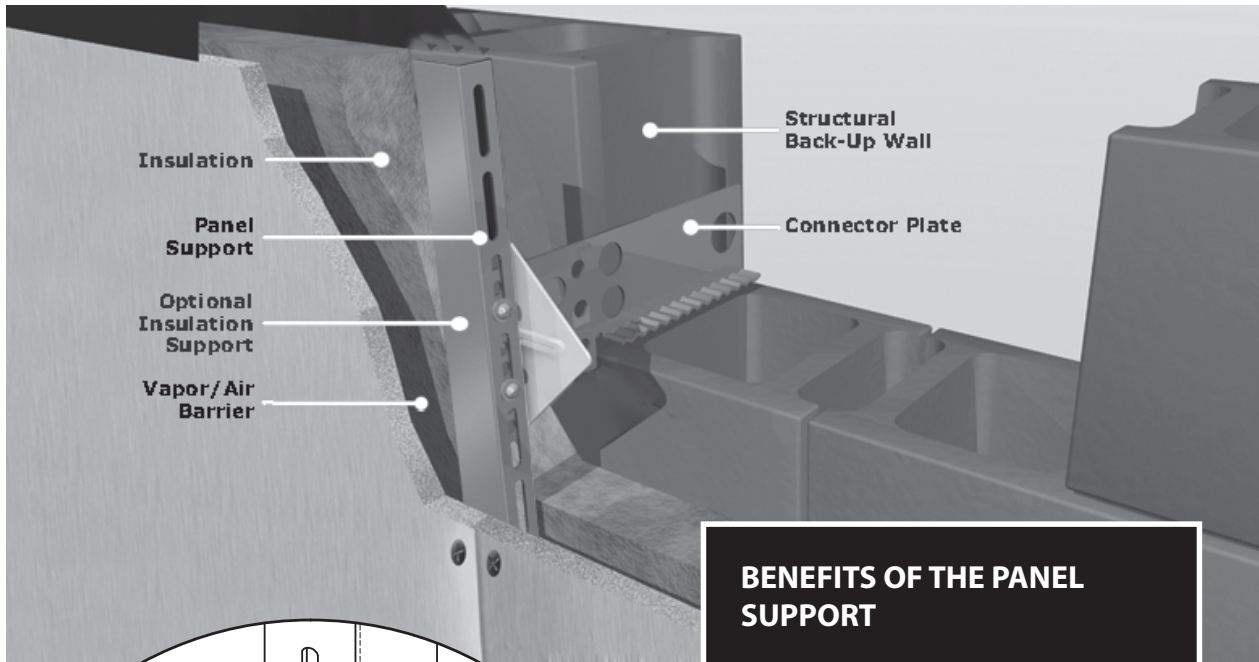


PANEL SUPPORTS FOR EXTERIOR INSULATED FINISHING PANELS

 

BENEFITS OF THE PANEL SUPPORT


- Provides a rigid surface to attach panels
- Secures insulation firmly in place
- Can be installed by one trade

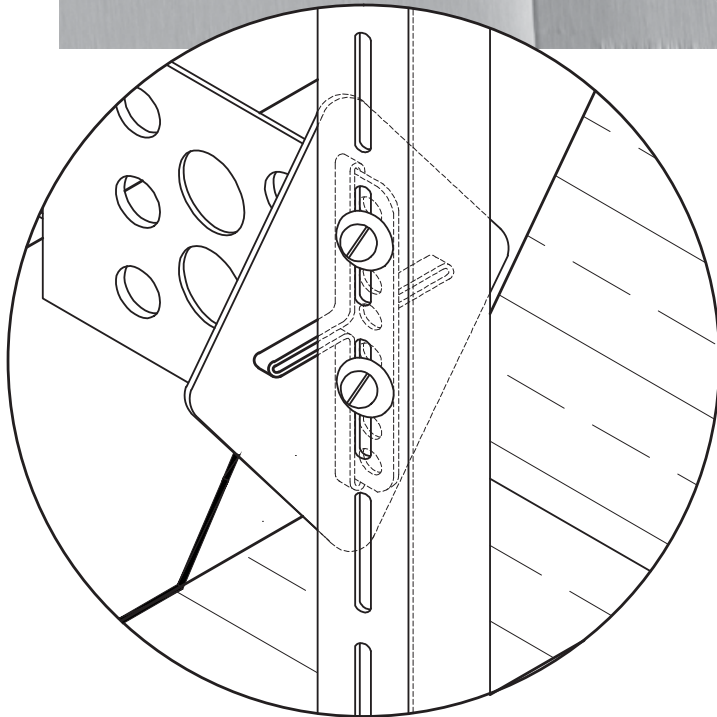

Our Panel Support for Exterior Insulated Walls provides a rigid connection surface for panelling while securing insulation firmly in place no matter what the structural back-up wall system.

The Panel Support for exterior walls can be used with any of our holed connectors or ties. The panel support strip is mechanically attached to two or more plates and creates a rigid structure to fasten the panels over concrete block, poured concrete or ICF (Insulated Concrete Form).

Not to Scale

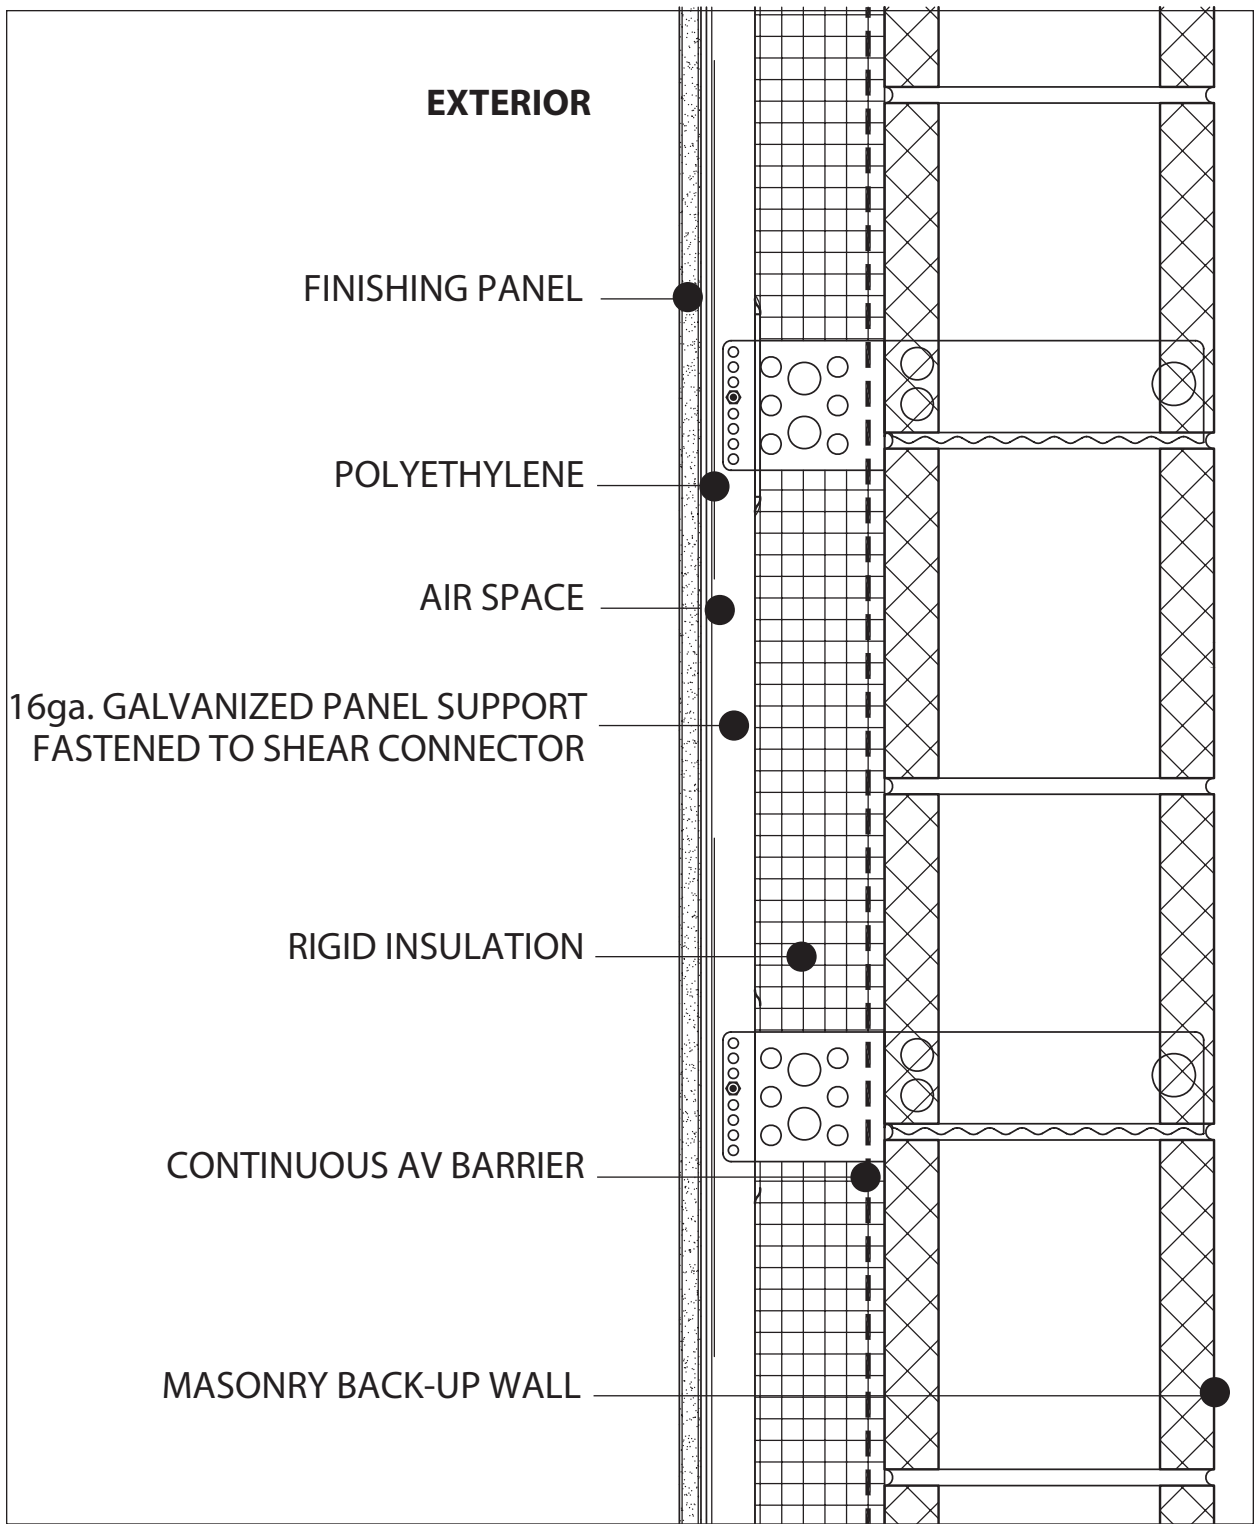

Scale 3" = 1'

